




D

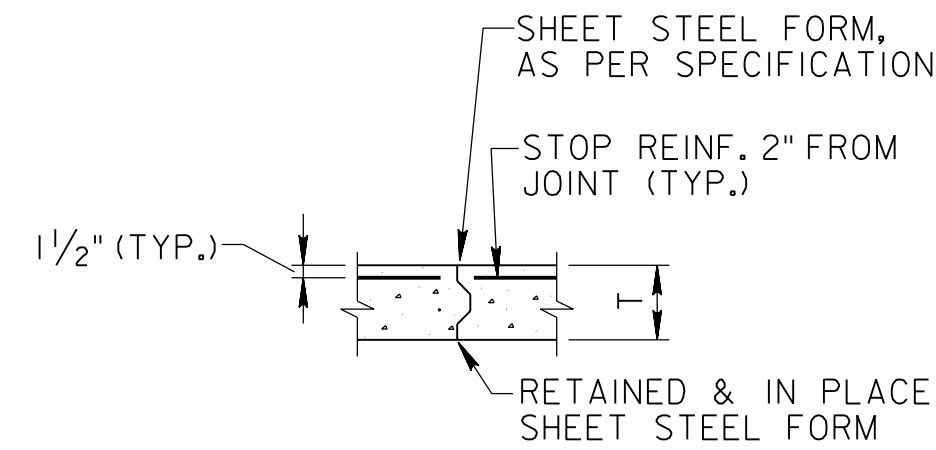


**KEYED CONSTRUCTION JOINT  
RETAINED-IN-PLACE STEEL FORM**  
NO SCALE

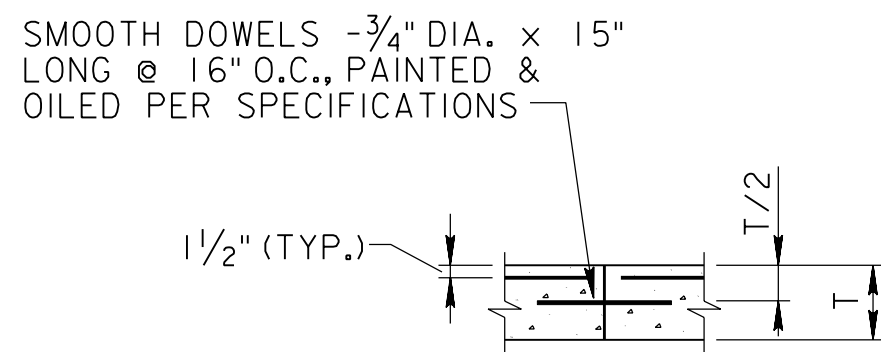


**DOWELED CONSTRUCTION JOINT**  
NO SCALE

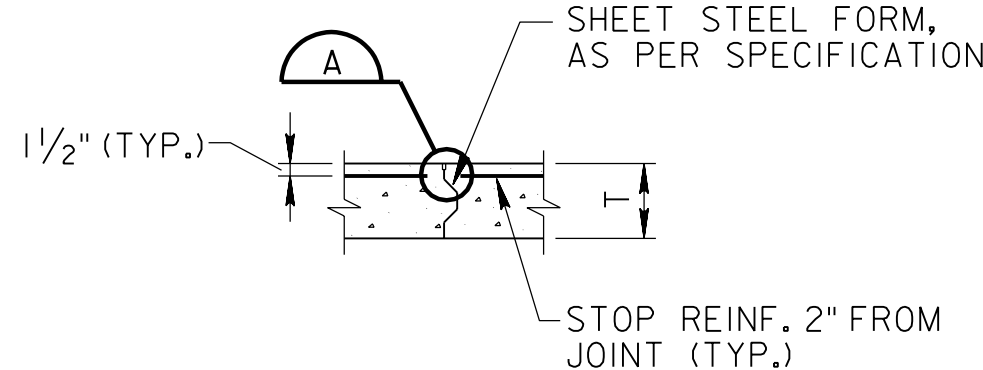


**KEYED CONSTRUCTION JOINT  
RETAINED-IN-PLACE STEEL FORM**  
NO SCALE

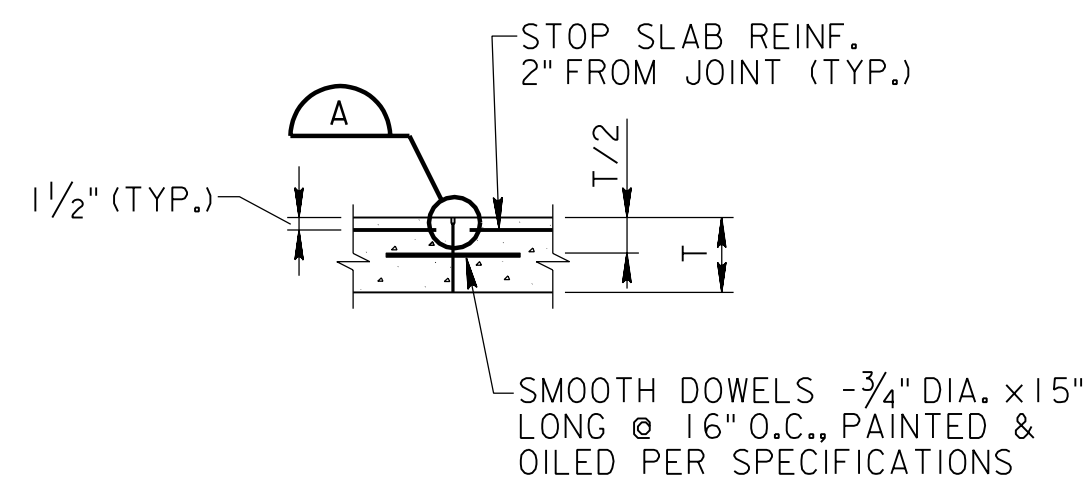


**DOWELED CONSTRUCTION JOINT**  
NO SCALE

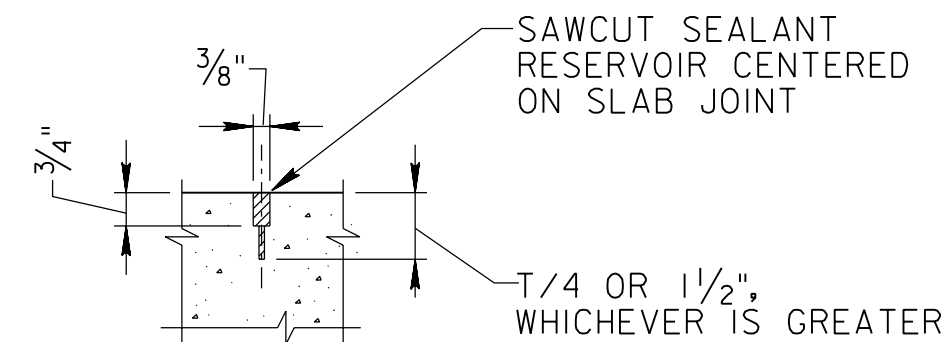


**DETAIL**  
NO SCALE

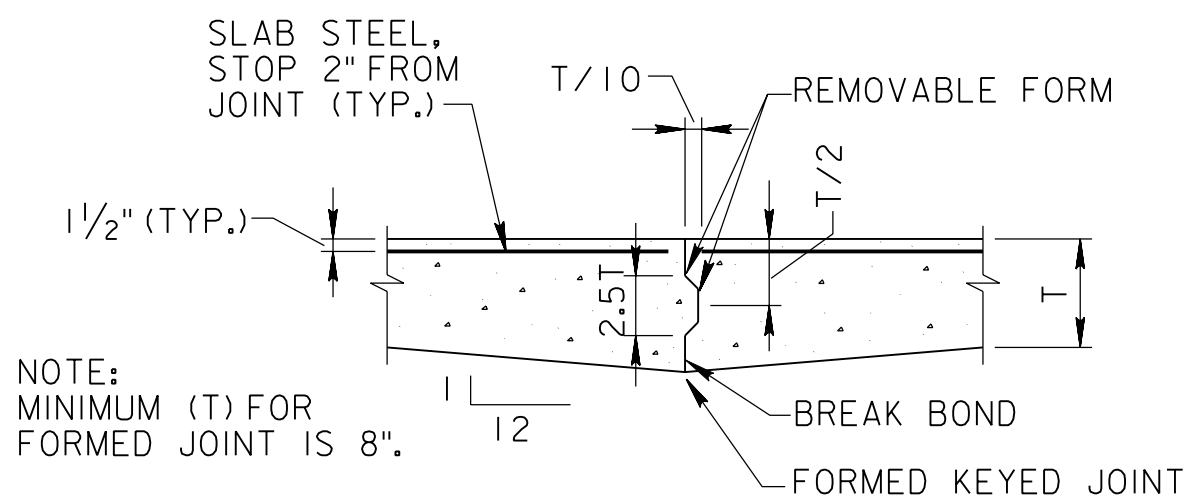


**KEYED CONSTRUCTION JOINT  
REMOVABLE FORM**  
NO SCALE

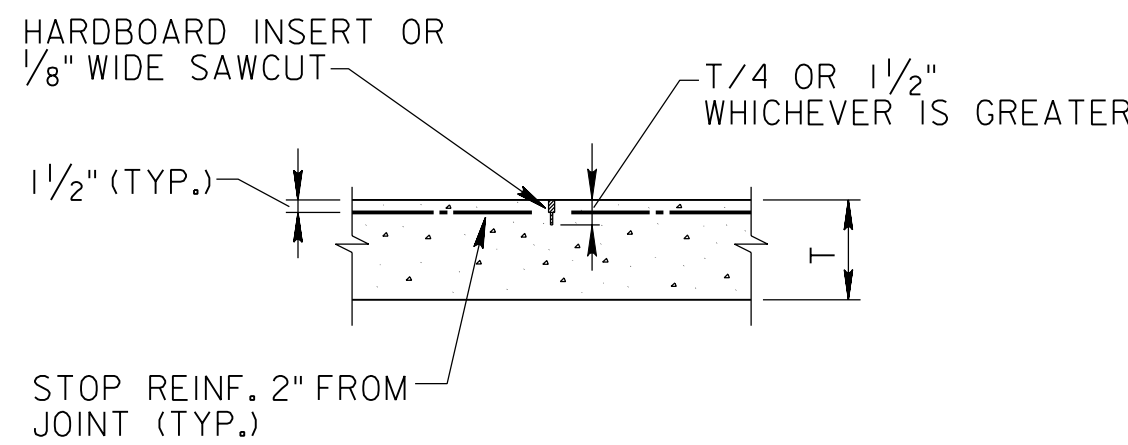

**CONTRACTION JOINT**  
NO SCALE

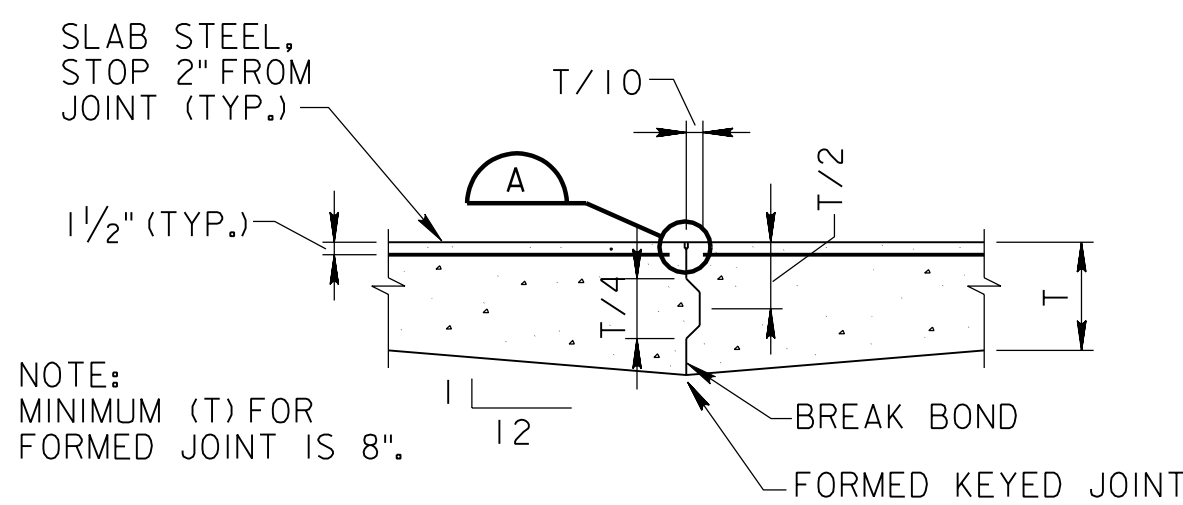


**KEYED CONSTRUCTION JOINT  
REMOVABLE FORM**  
NO SCALE

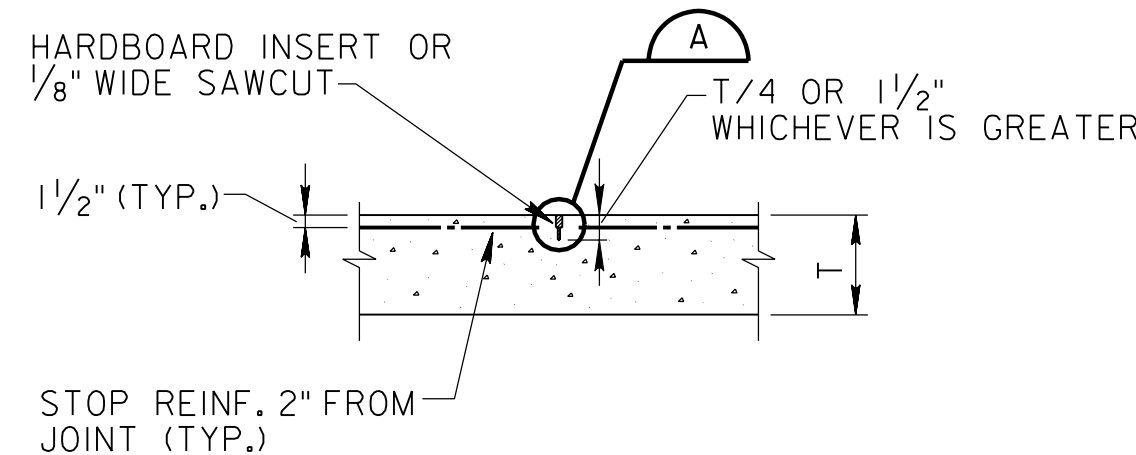


**CONTRACTION JOINT**  
NO SCALE

**JOINTS WHERE SEALANT IS NOT REQUIRED**


**JOINTS WHERE SEALANT IS REQUIRED**

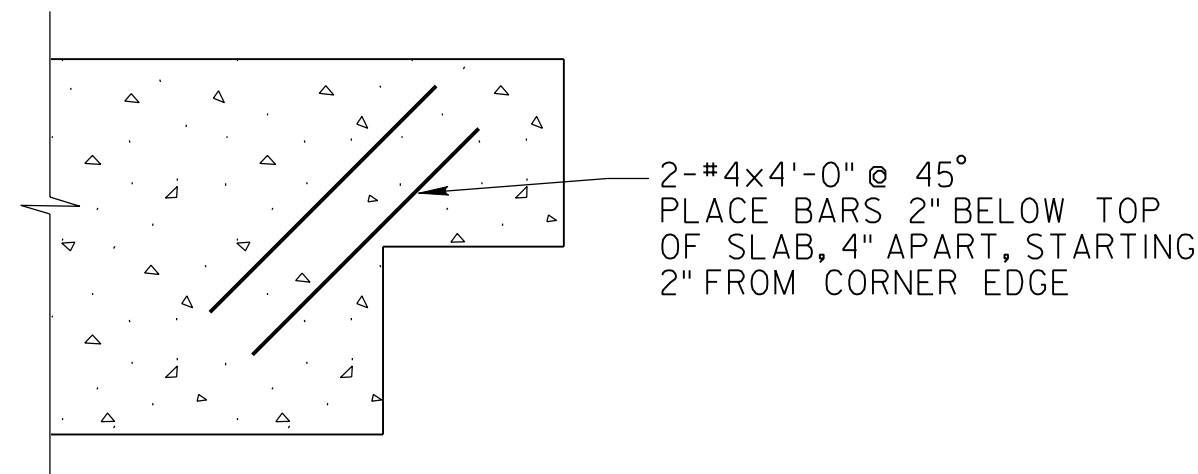


**TYPICAL SLAB REINFORCING  
AT RE-ENTRANT CORNER**  
NO SCALE

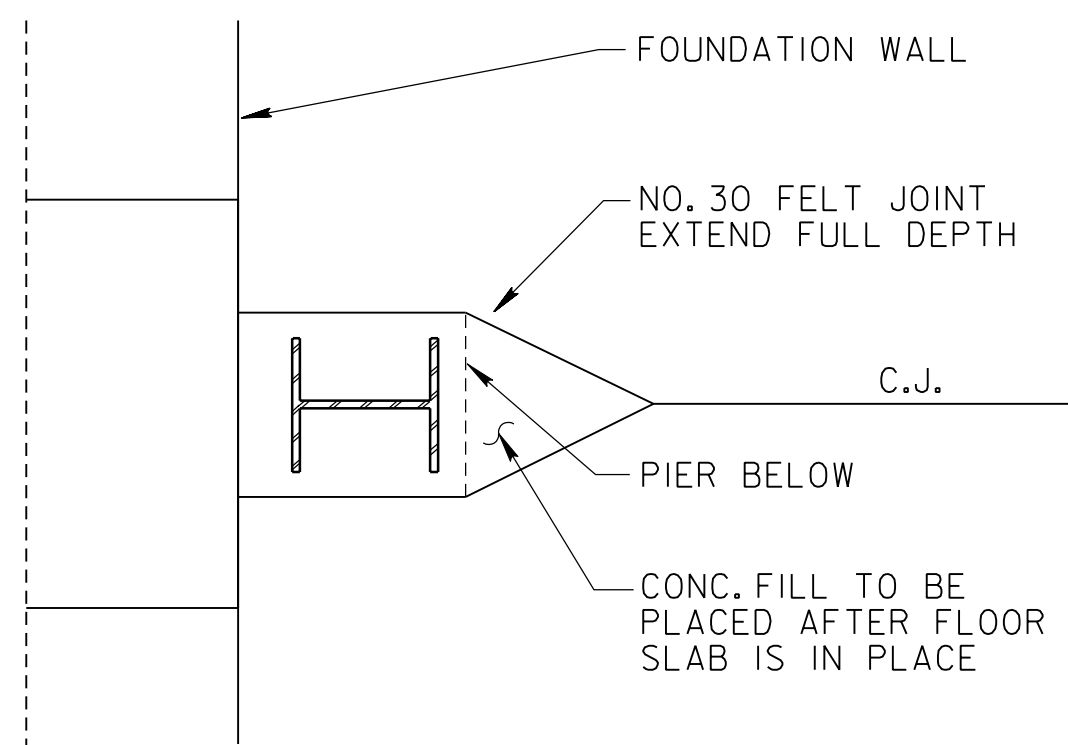

**TYPICAL ISOLATION JOINT DETAIL**  
NO SCALE

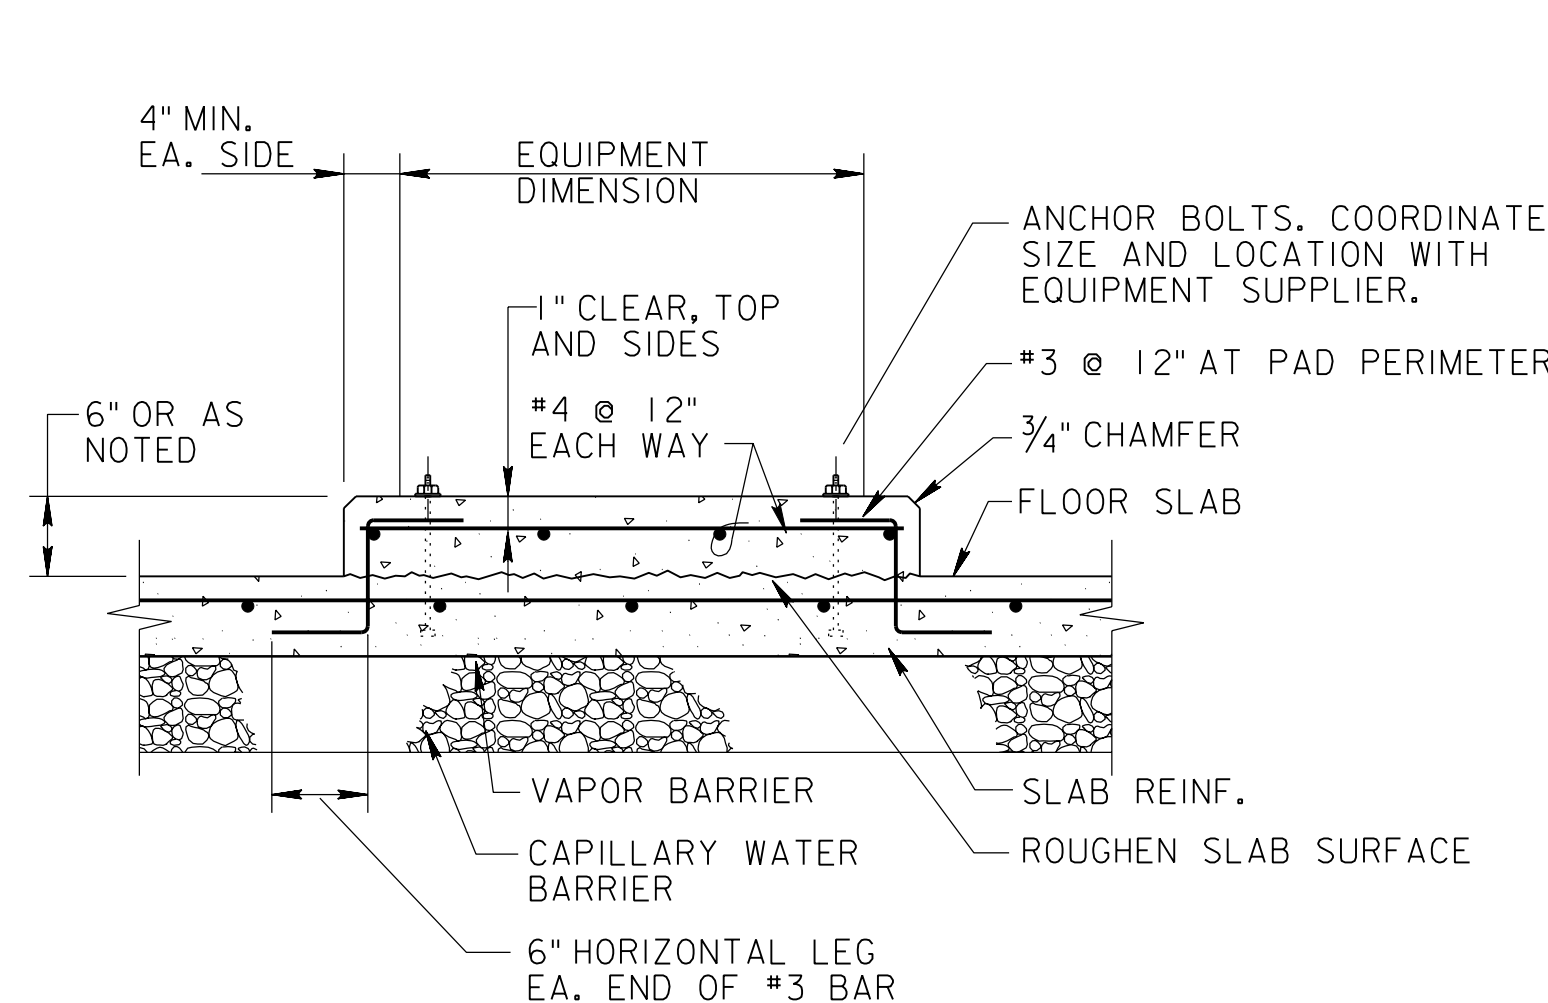


**TYPE I BASE**

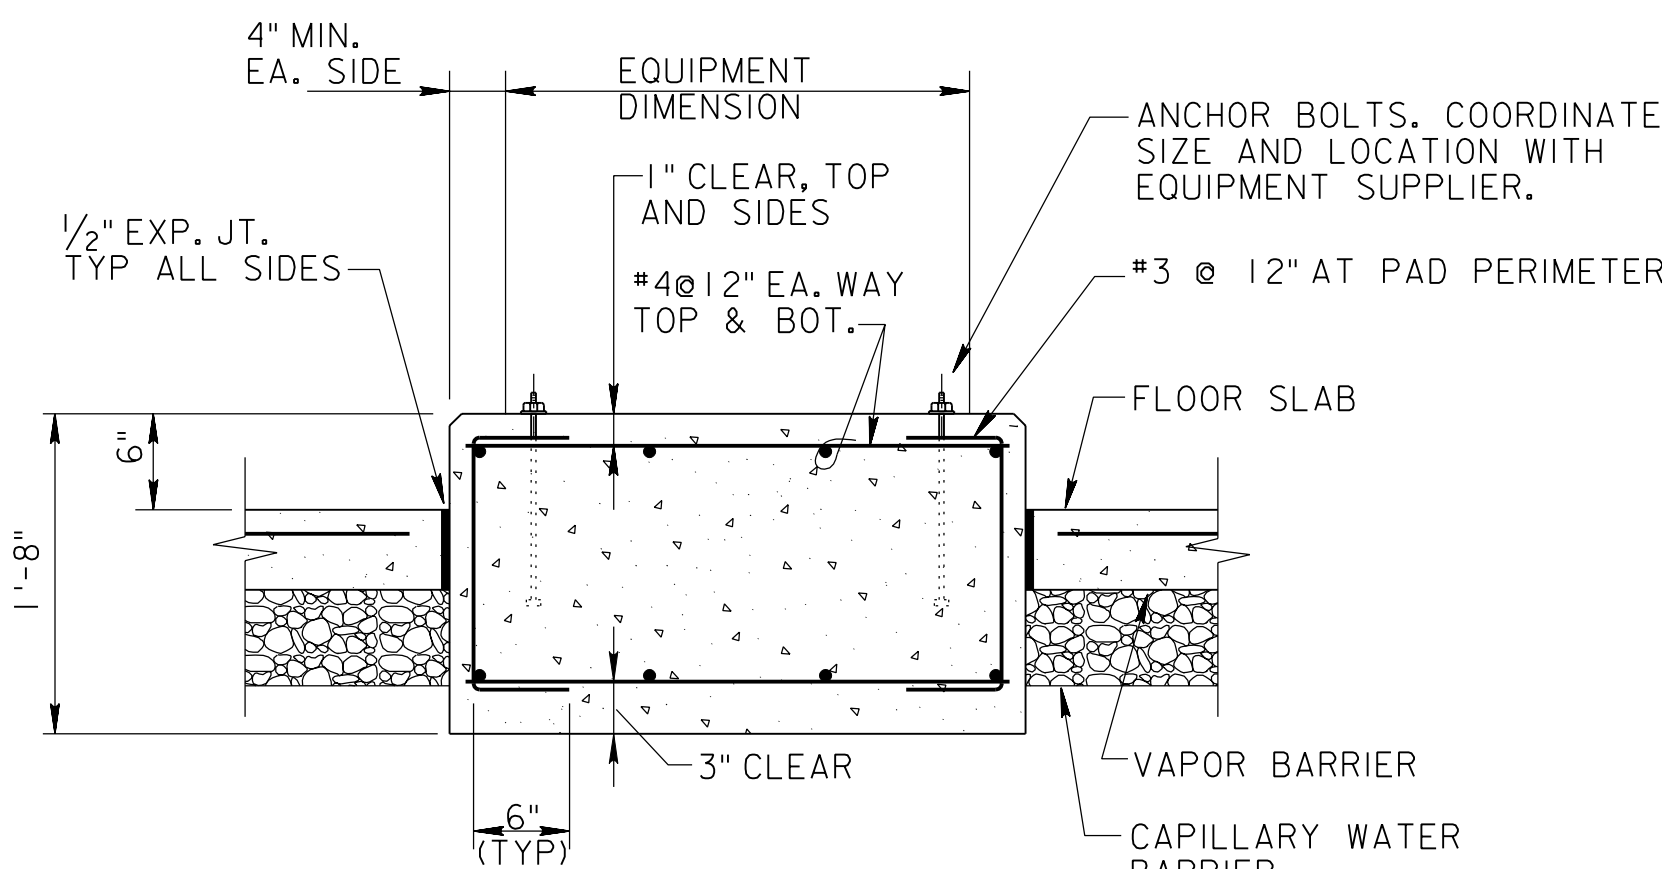

**TYPE II BASE**

**CONCRETE PADS FOR FLOOR  
MOUNTED MECH. AND ELECT. EQUIPMENT**  
NO SCALE

- CONCRETE EQUIPMENT PAD NOTES:
1. SEE MECHANICAL AND ELECTRICAL SHEETS FOR LOCATION OF EQUIPMENT PADS.
  2. THE PLAN DIMENSIONS OF EQUIPMENT BASES AND THEIR ANCHOR BOLT LOCATIONS, SIZES, EMBEDMENTS, AND PROJECTIONS SHALL SUIT THE REQUIREMENTS OF THE APPROVED EQUIPMENT FURNISHED.

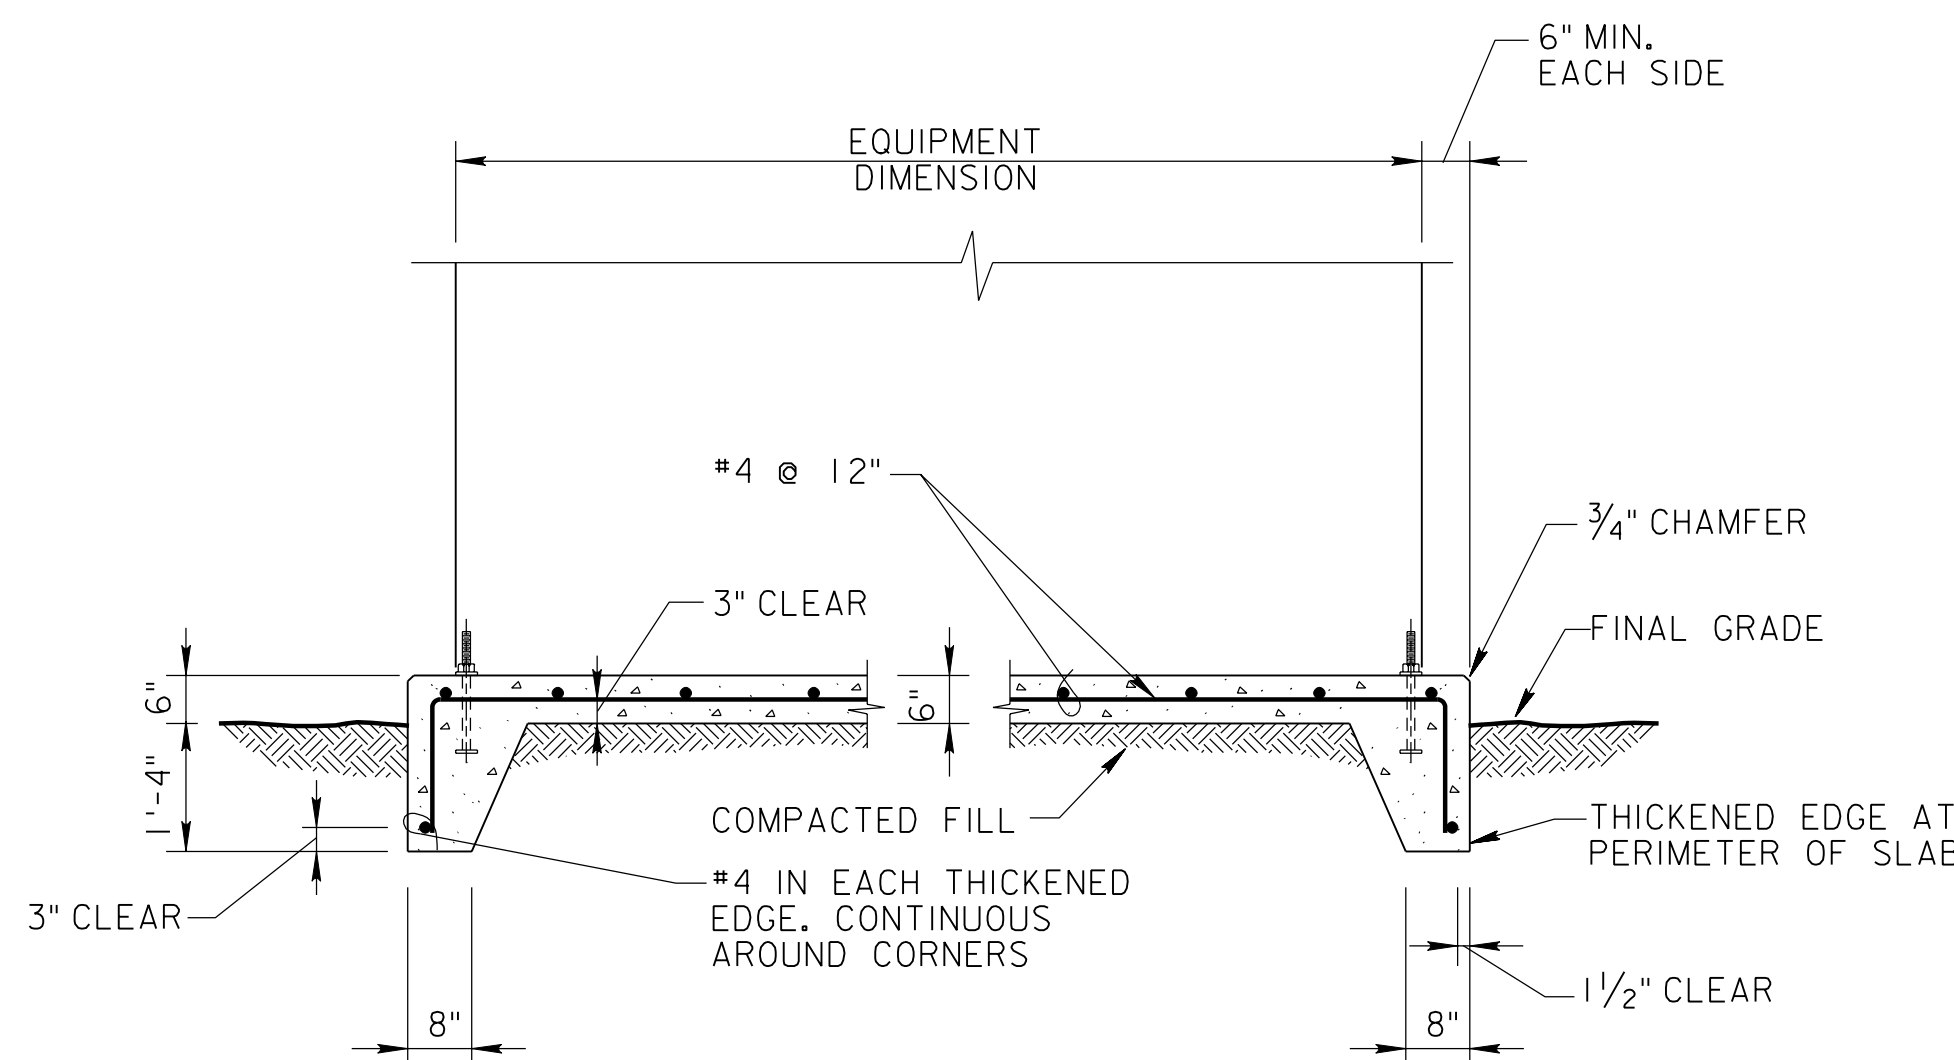

**TYPICAL EXTERIOR CONCRETE  
EQUIPMENT PAD**

SCALE: 1/2" INCH = 1 FOOT  
12" 0 1' 2' 3' 4'

**EXAMPLE  
35% DESIGN**

**\$\$ - THINK VALUE ENGINEERING - \$\$**

Revisions			
Symbol	Descriptions	Date	Approved
U.S. ARMY ENGINEER DISTRICT CORPS OF ENGINEERS OMAHA, NEBRASKA			
Designed by:	SITE NAME		SITE LOCATION
Drawn by:	OMAHA DISTRICT DESIGN GUIDE		<b>FOUNDATION DETAILS</b>
Checked by:			
Reviewed by:	Plot Scale Ratio: 1:1 Design File: DG30S302.DGN	Date: JUNE 2002	Sheet reference number:
Submitted by:	Spec. No.: DACA 45	Drawing Code: X	<b>S3.02</b>
Chief:	Contract No.: DACA 45	Section	

